


BLACKLOCK HOUSE SITE PLAN

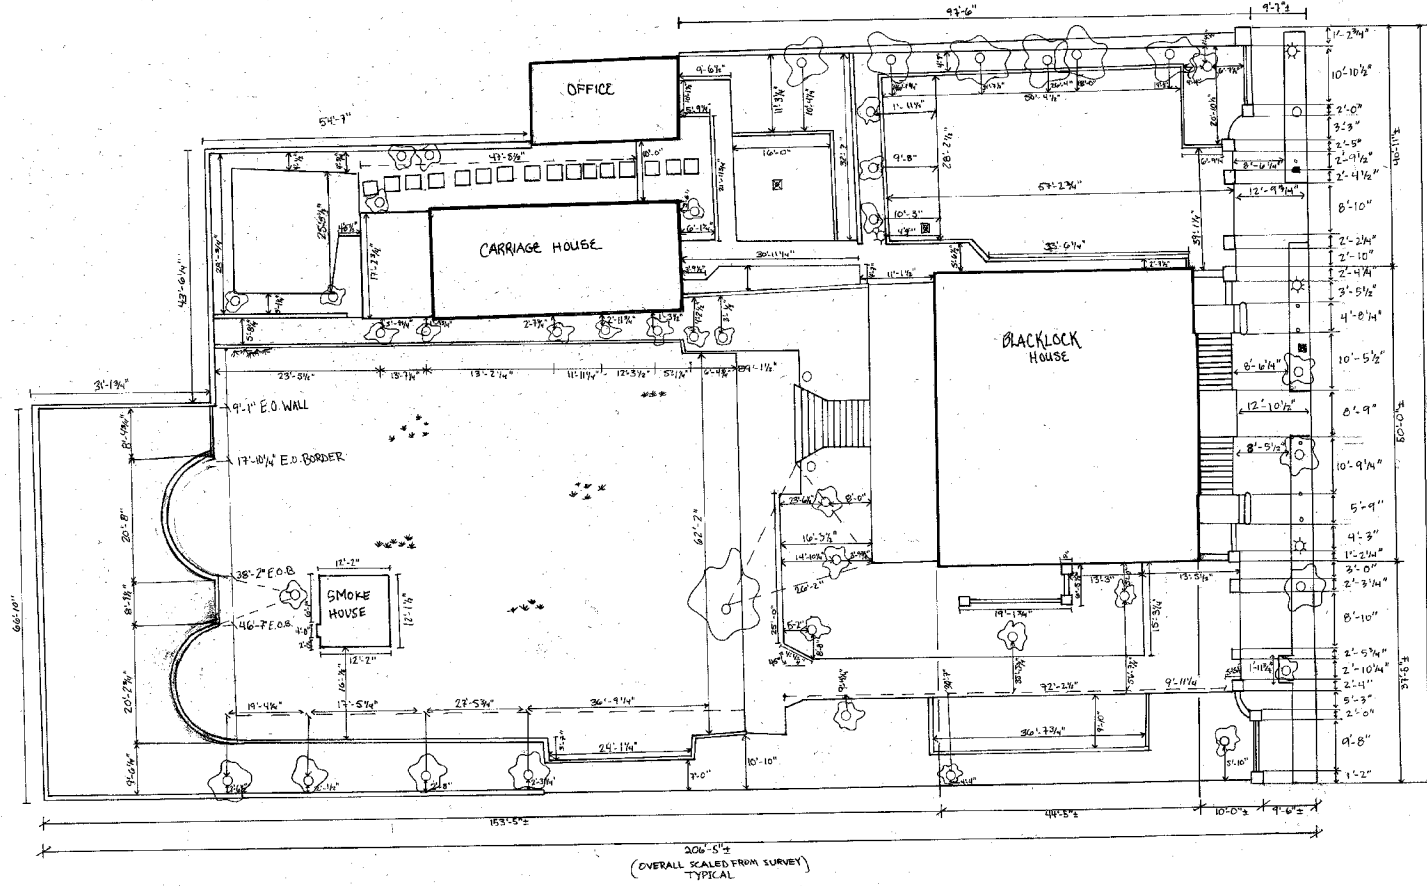

LEGEND

☼ LIGHT POST	● WATER METER
🌳 TREE	--- TRIANGULATION
○ TELEPHONE POLE	□ BRICK COLUMN
• CONCRETE POST	▣ STONE STEP
☒ STORM DRAIN	- - - DATA

NOTES

BASED ON SURVEY PROVIDED BY INSTRUCTOR.

FIELD MEASUREMENTS CONFIRMED DETAIL DIMENSIONS.

TREES, LIGHT POSTS, TELEPHONE POLE, STORM DRAIN, WATER METER AND CONCRETE POST IN FRONT OF SOUTH WALL ARE TO SCALE. REFER TO FIELD NOTES FOR EXACT DIMENSIONS.

